


[illegible]

C.S.F. 0.99993839
BY GPS OBSERVATION
TN GRID NORTH

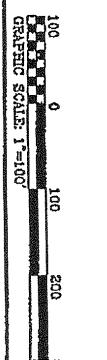

**FINAL PLAT
OF
ROCK HARBOR
PHASE I
FOR
WATERFRONT GROUP, INC.**
SITUATED IN THE THIRD CIVIL DISTRICT


DELIVERY BY:	JERU JOC
COMPUTED BY:	JAN/CSN/JEN
DATE:	07/21/2006
JOB NO.	050043
SCALE:	1" = 100'
SHEET 1 OF 5	

Table with 3 columns: (A) FRANCES WOLFENBARGER, (B) DOUGLAS W. ASHER, (C) WANDA J. ASHER. Each column contains a list of lots with their respective acreages and bearings.

Table with 3 columns: Curve, Bearing, Distance. It lists curve data for various lots, including bearings and distances.

LEGEND

- IRON POUND (UNLESS OTHERWISE NOTED)
- 1/4" IRON POUND SET
- POINT MARKER SET AND FOUND
- CONCRETE MONUMENT FOUND
- GPS CONTROL POINT
- WIRE
- SEMI-PRIVATE LANE
- PROPOSED UTILITIES (ELECTRIC, TELEPHONE, CABLE, TELEVISION & WATER)

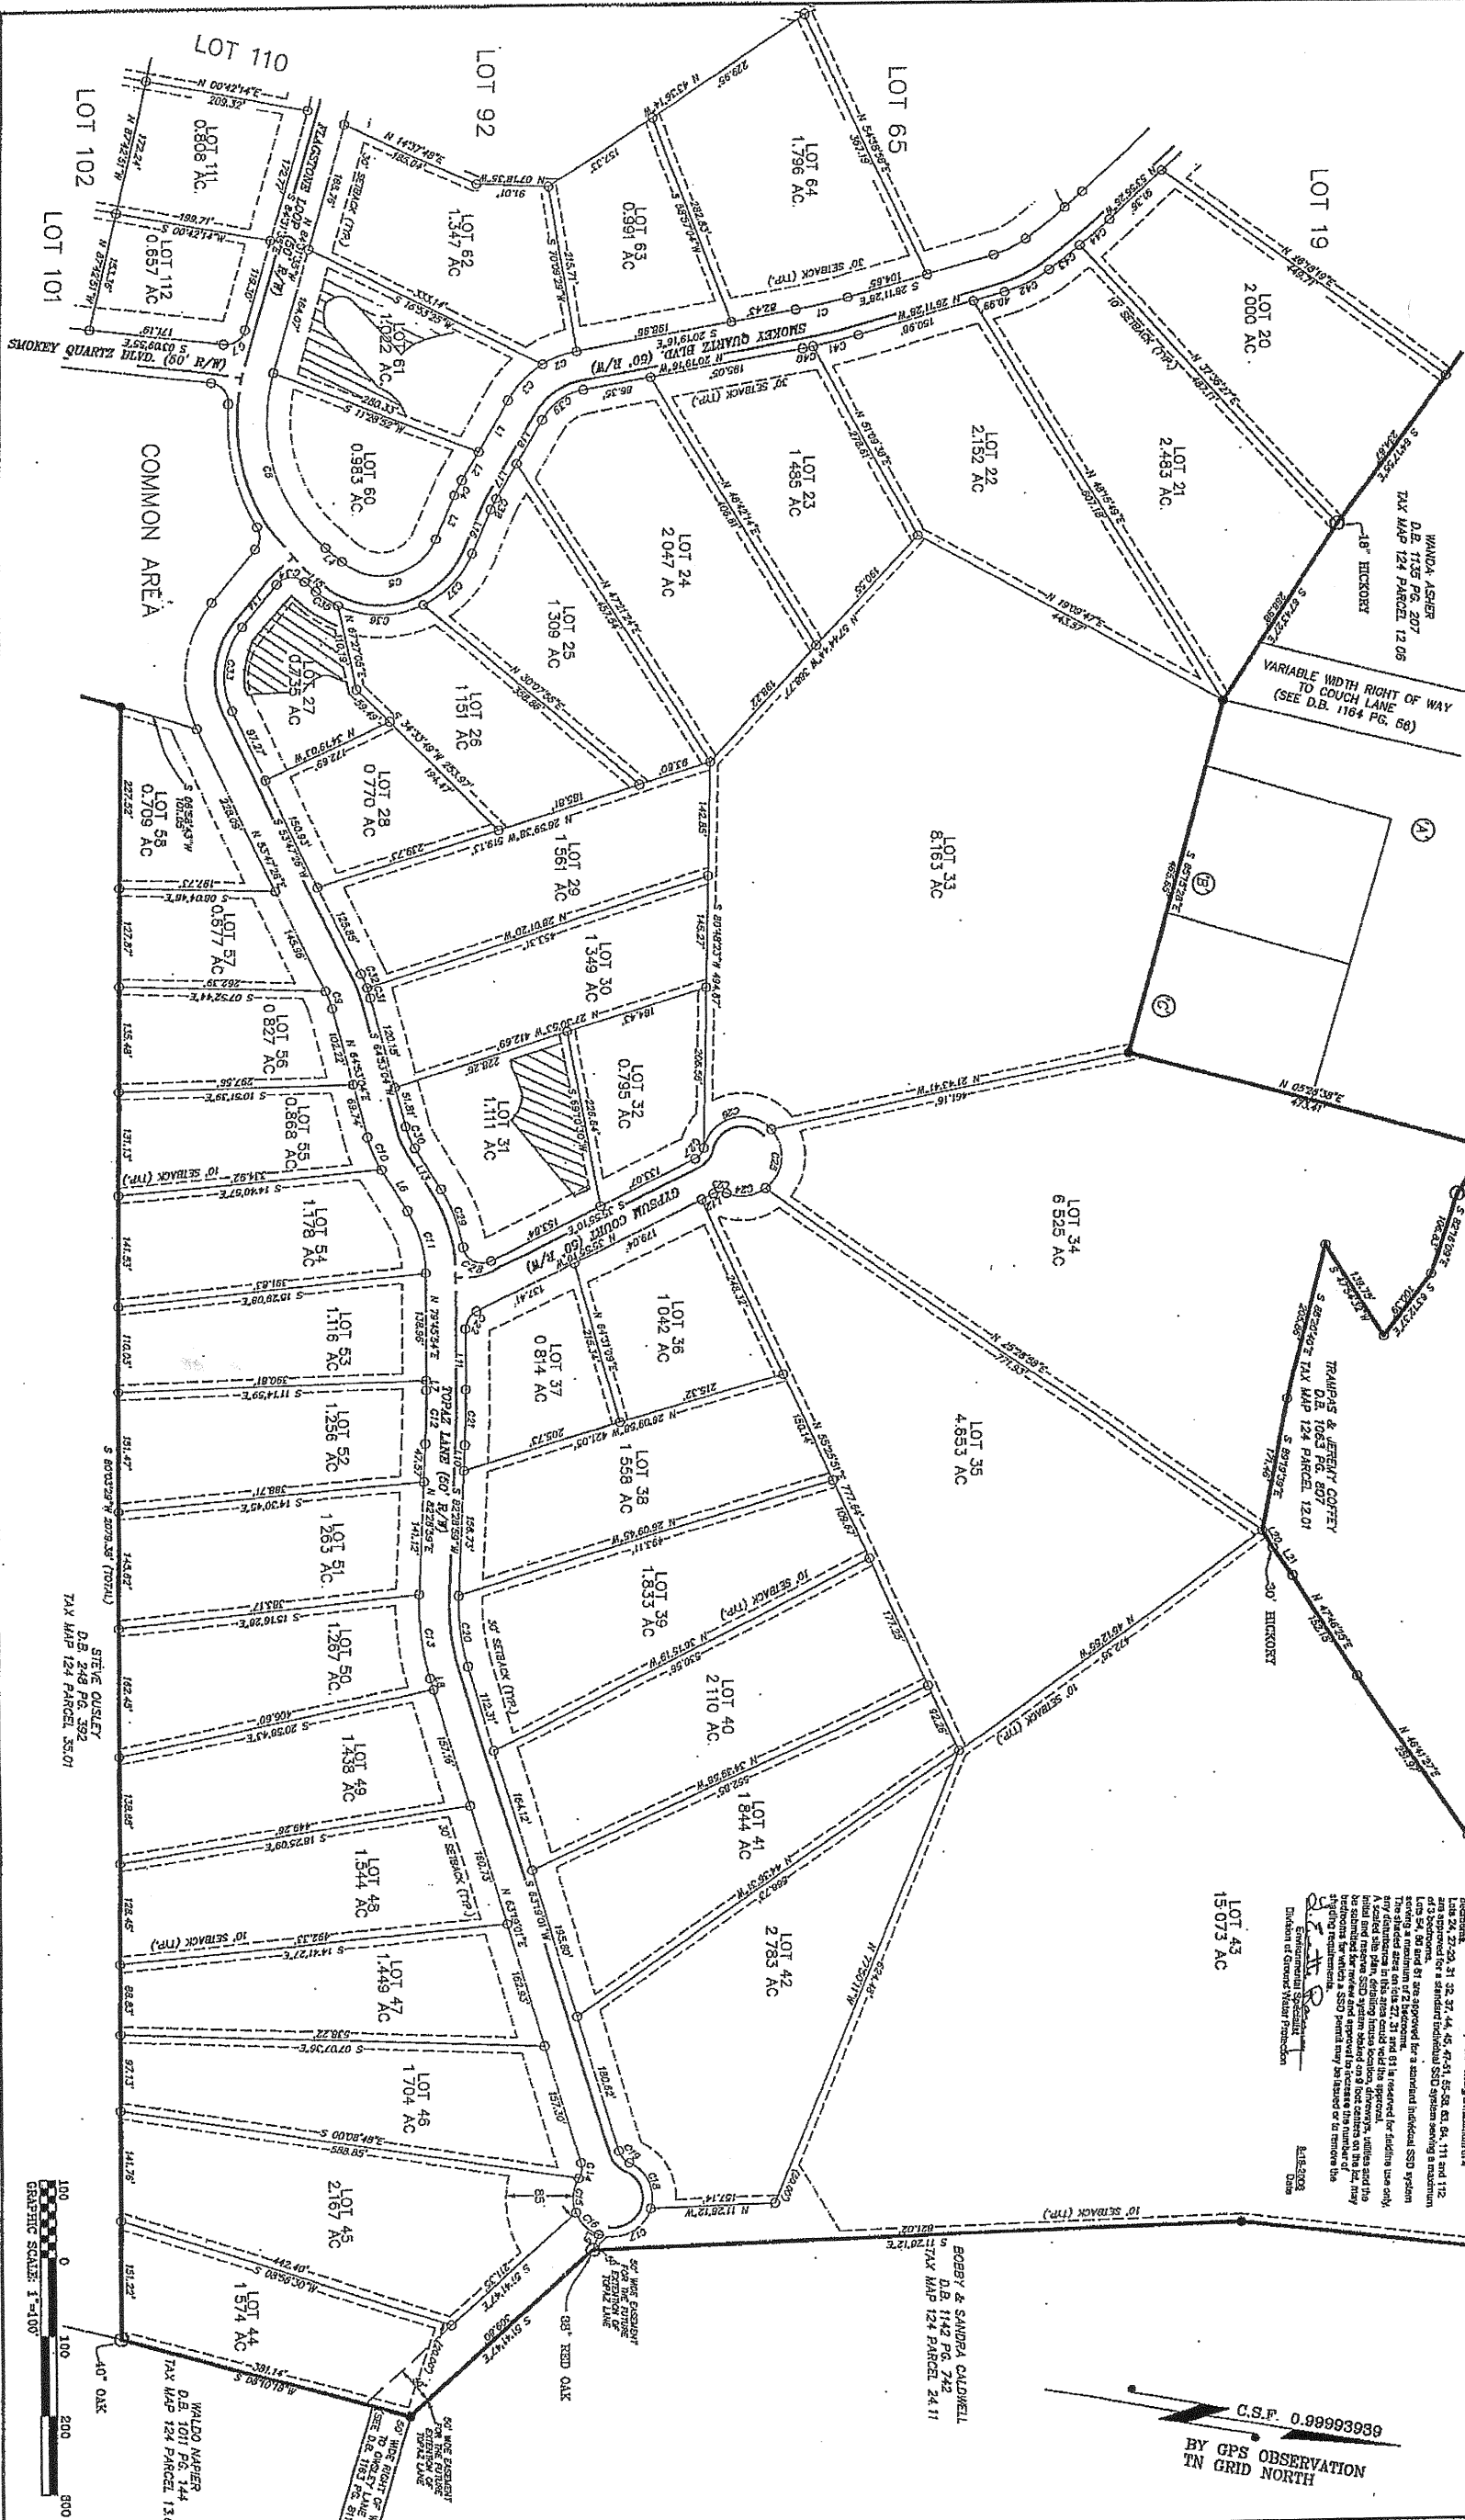

C.S.F. 0.99993939

10

[illegible]

8-18-2004
De

TENNESSEE LAND SURVEYING CO.
140 HIGHLAND AVE PHONE: 615-597-4085
SMITHVILLE, TN 37166 FAX: 615-597-4091

REVISIONS:

**FINAL PLAT
OF
ROCK HARBOR
'PHASE I'
FOR
WATERFRONT GROUP, INC.**
SITUATED IN THE THIRD-CIVIL DISTRICT
CLAIBORNE COUNTY, TENNESSEE

SEARCHED BY: _____
SERIALIZED BY: _____
INDEXED BY: _____
FILED BY: _____
COMPUTED BY: _____

DATE: 07/21/2006

57025	57025
-------	-------

7 - 100

SHEET 2 OF 4

1

CAPE NORRIS, INC
DB 131 PAGE 19
TAX MAP 124 PARCEL 45 000

REMAINING LANDS OF
WATERFRONT GROUP, INC.



[illegible]

REMAINING LANDS OF
WATERFRONT GROUP, INC

REMAINING LANDS OF
WATERFRONT GROUP, INC

- LEGEND
- IRON PILING (UNLESS OTHERWISE NOTED)
 - 1/2" REBAR SET
 - △ POINT NEITHER SET NOR FOUND
 - CONCRETE MONUMENT FOUND
 - ⊙ GPS CONTROL POINT
 - TREE
 - SETBACK LINE
 - PROPOSED UTILITIES (ELECTRIC, TELEPHONE, CABLE TELEVISION & WATER)

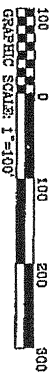



BY GPS OBSERVATION
TN GRID NORTH


REVISIONS:

TENNESSEE LAND SURVEYING CO.
140 HIGHLAND AVE PHONE: 615-597-4085
SMITHVILLE, TN 37166 FAX: 615-597-4091


FINAL PLAT
OF
ROCK HARBOR
"PHASE I"
FOR
WATERFRONT GROUP, INC.
SITUATED IN THE THIRD CIVIL DISTRICT
CLAIBORNE COUNTY, TENNESSEE

BEARIN BY
DATE
COMPUTED BY
DATE
7/21/2008
JOB NO.
000045

INDEX MAP
(N.T.S.)

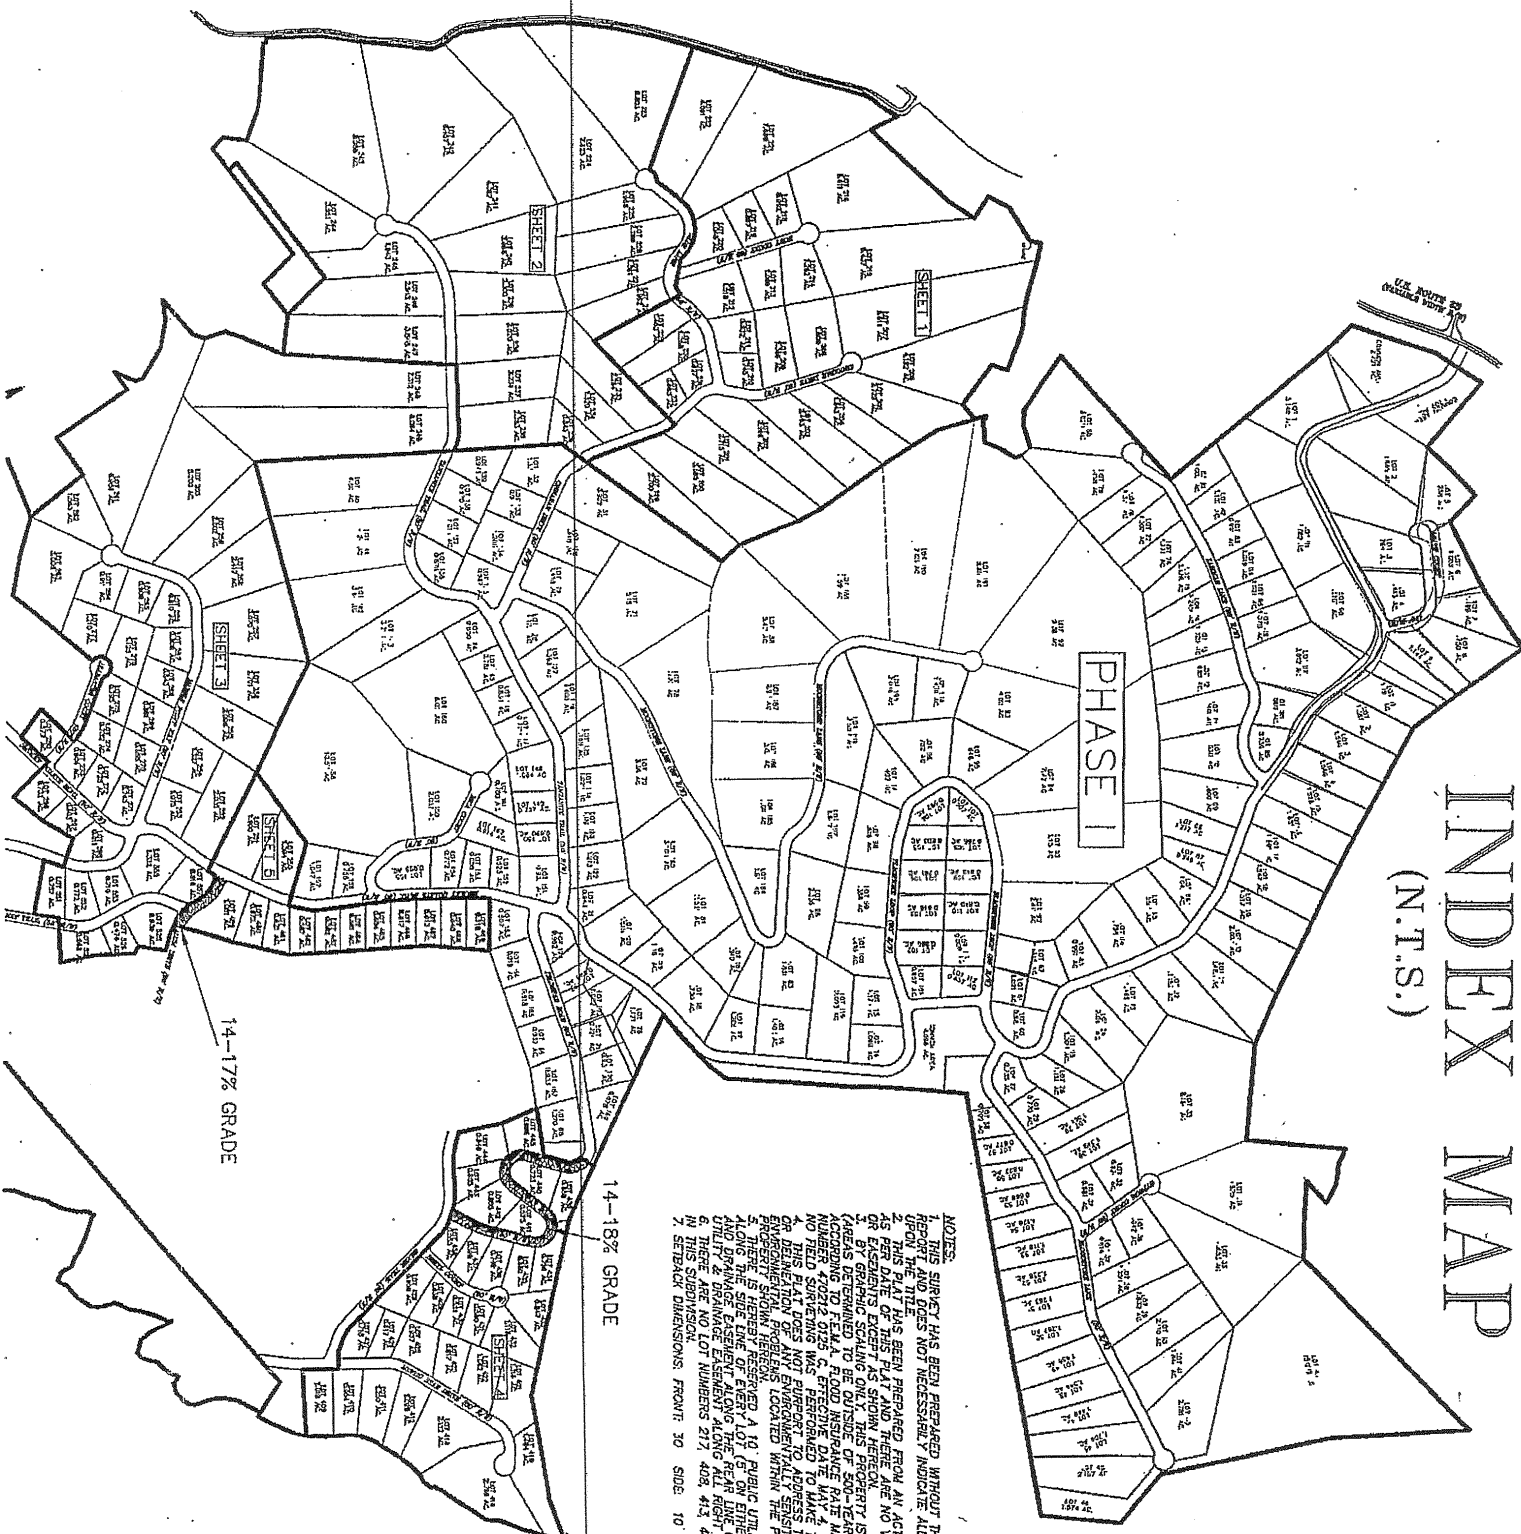

NOTES:
1. THIS SURVEY HAS BEEN PREPARED WITHOUT THE BENEFIT OF A TITLE REPORT AND DOES NOT NECESSARILY INDICATE ALL ENCUMBRANCES UPON THE TITLE.
2. THE LOTS HAVE BEEN PREPARED FROM AN ACTUAL FIELD SURVEY DONE AS PER DATE OF THIS PLAT AND THERE ARE NO VISIBLE ENCUMBRANCES OR EASEMENTS EXCEPT AS SHOWN HEREON.
4. NO FIELD SURVEYING WAS PERFORMED TO MAKE THIS DETERMINATION.
5. THERE IS HEREBY RESERVED A 10' PUBLIC UTILITY AND DRAINAGE EASEMENT ALONG THE STATE LINE OF EVERY LOT (5) ON EITHER SIDE A 10' PUBLIC UTILITY AND DRAINAGE EASEMENT ALONG THE RIGHT OF WAY.
6. THERE ARE NO LOT NUMBERS 217, 408, 413, 415, 417, 418, 420, 424, 534 AND 535 IN THIS SUBDIVISION.
7. SETBACK DIMENSIONS: FRONT 30 SIDE 10'

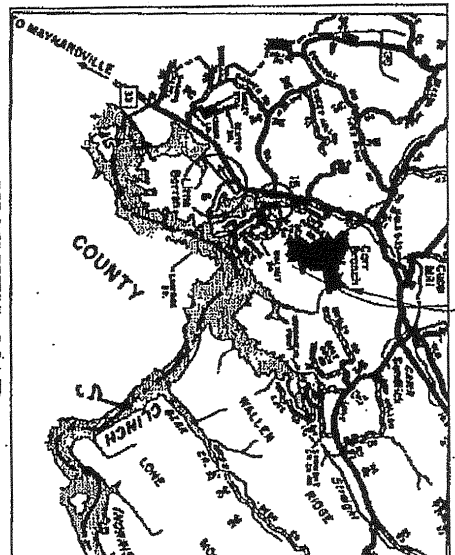

VICINITY MAP
(NOT TO SCALE)

CERTIFICATION OF APPROVAL FOR STREET NAMES
I hereby certify that the street name(s) depicted on this plat have been approved and comply with the street name policies of Claiborne County.
Date: 10/17/06
20
EPI Director

CERTIFICATION OF THE APPROVAL OF UTILITIES
I hereby certify that the streets have been installed in an acceptable manner and according to Claiborne County street specifications or that an acceptable security arrangement has been made with the planning commission to insure completion of all required improvements in case of default.
10-18 2006
Mike Grogg
County Road Superintendent

CERTIFICATION OF THE APPROVAL OF UTILITIES
I hereby certify that utilities required have been installed to an acceptable manner or that an acceptable security arrangement has been made with the planning commission to insure completion of all required improvements in case of default.

I hereby certify that the subdivision plat shown herein has been found to comply with the subdivision regulations of Claiborne County and that the same have been approved and recorded in the books of the planning commission and it has been approved for recording in the office of the county register.
10-18 2006
Mike Grogg
County Road Superintendent





JUDSON E. HOWELL
REGISTERED LAND SURVEYOR

DATE 10/18/06


FINAL PLAT
OF
ROCK HARBOR
"PHASE II SECTION I"
FOR
WATERFRONT GROUP, INC.
SITUATED IN THE THIRD CIVIL DISTRICT
CLAIBORNE COUNTY, TENNESSEE

SOURCE OF TITLE:
DEED BOOK 1181 PAGES 810-814
DEED BOOK 1181 PAGES 802-806
DEED BOOK 1181 PAGES 807-809
DEED BOOK 1210 PAGE 161-162

DEVELOPER:
WATERFRONT GROUP, INC.
10511 HARDIN VALLEY ROAD
BUILDING B
KNOXVILLE, TN 37932

10/20/2006-12:48 PM
06011000
PLAN PAGE: 115
DATE: 10/18/06
10/20/06
20
Mike Grogg
County Road Superintendent

ROCK HARBOR
PHASE I

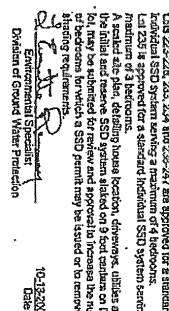


REVISIONS:

FINAL PLAT
OF
ROCK HARBOR
'PHASE II SECTION I'
FOR
WATERFRONT GROUP, INC.
SITUATED IN THE THIRD CIVIL DISTRICT
GLAIDBORNE COUNTY, TENNESSEE

IRON FOUND (UNLESS OTHERWISE NOTED),

POINT NEITHER SET
CONCRETE NOR/NEITHER
GPS CONTROL WORK.

PROPOSED UTILITIES (ELECTRIC, TELEPHONE, CABLE, TELEVISION & WATER)



0	100	200
---	-----	-----

GRAPHIC SCALE: 1"=100'

•

SHEET 2 OF 5


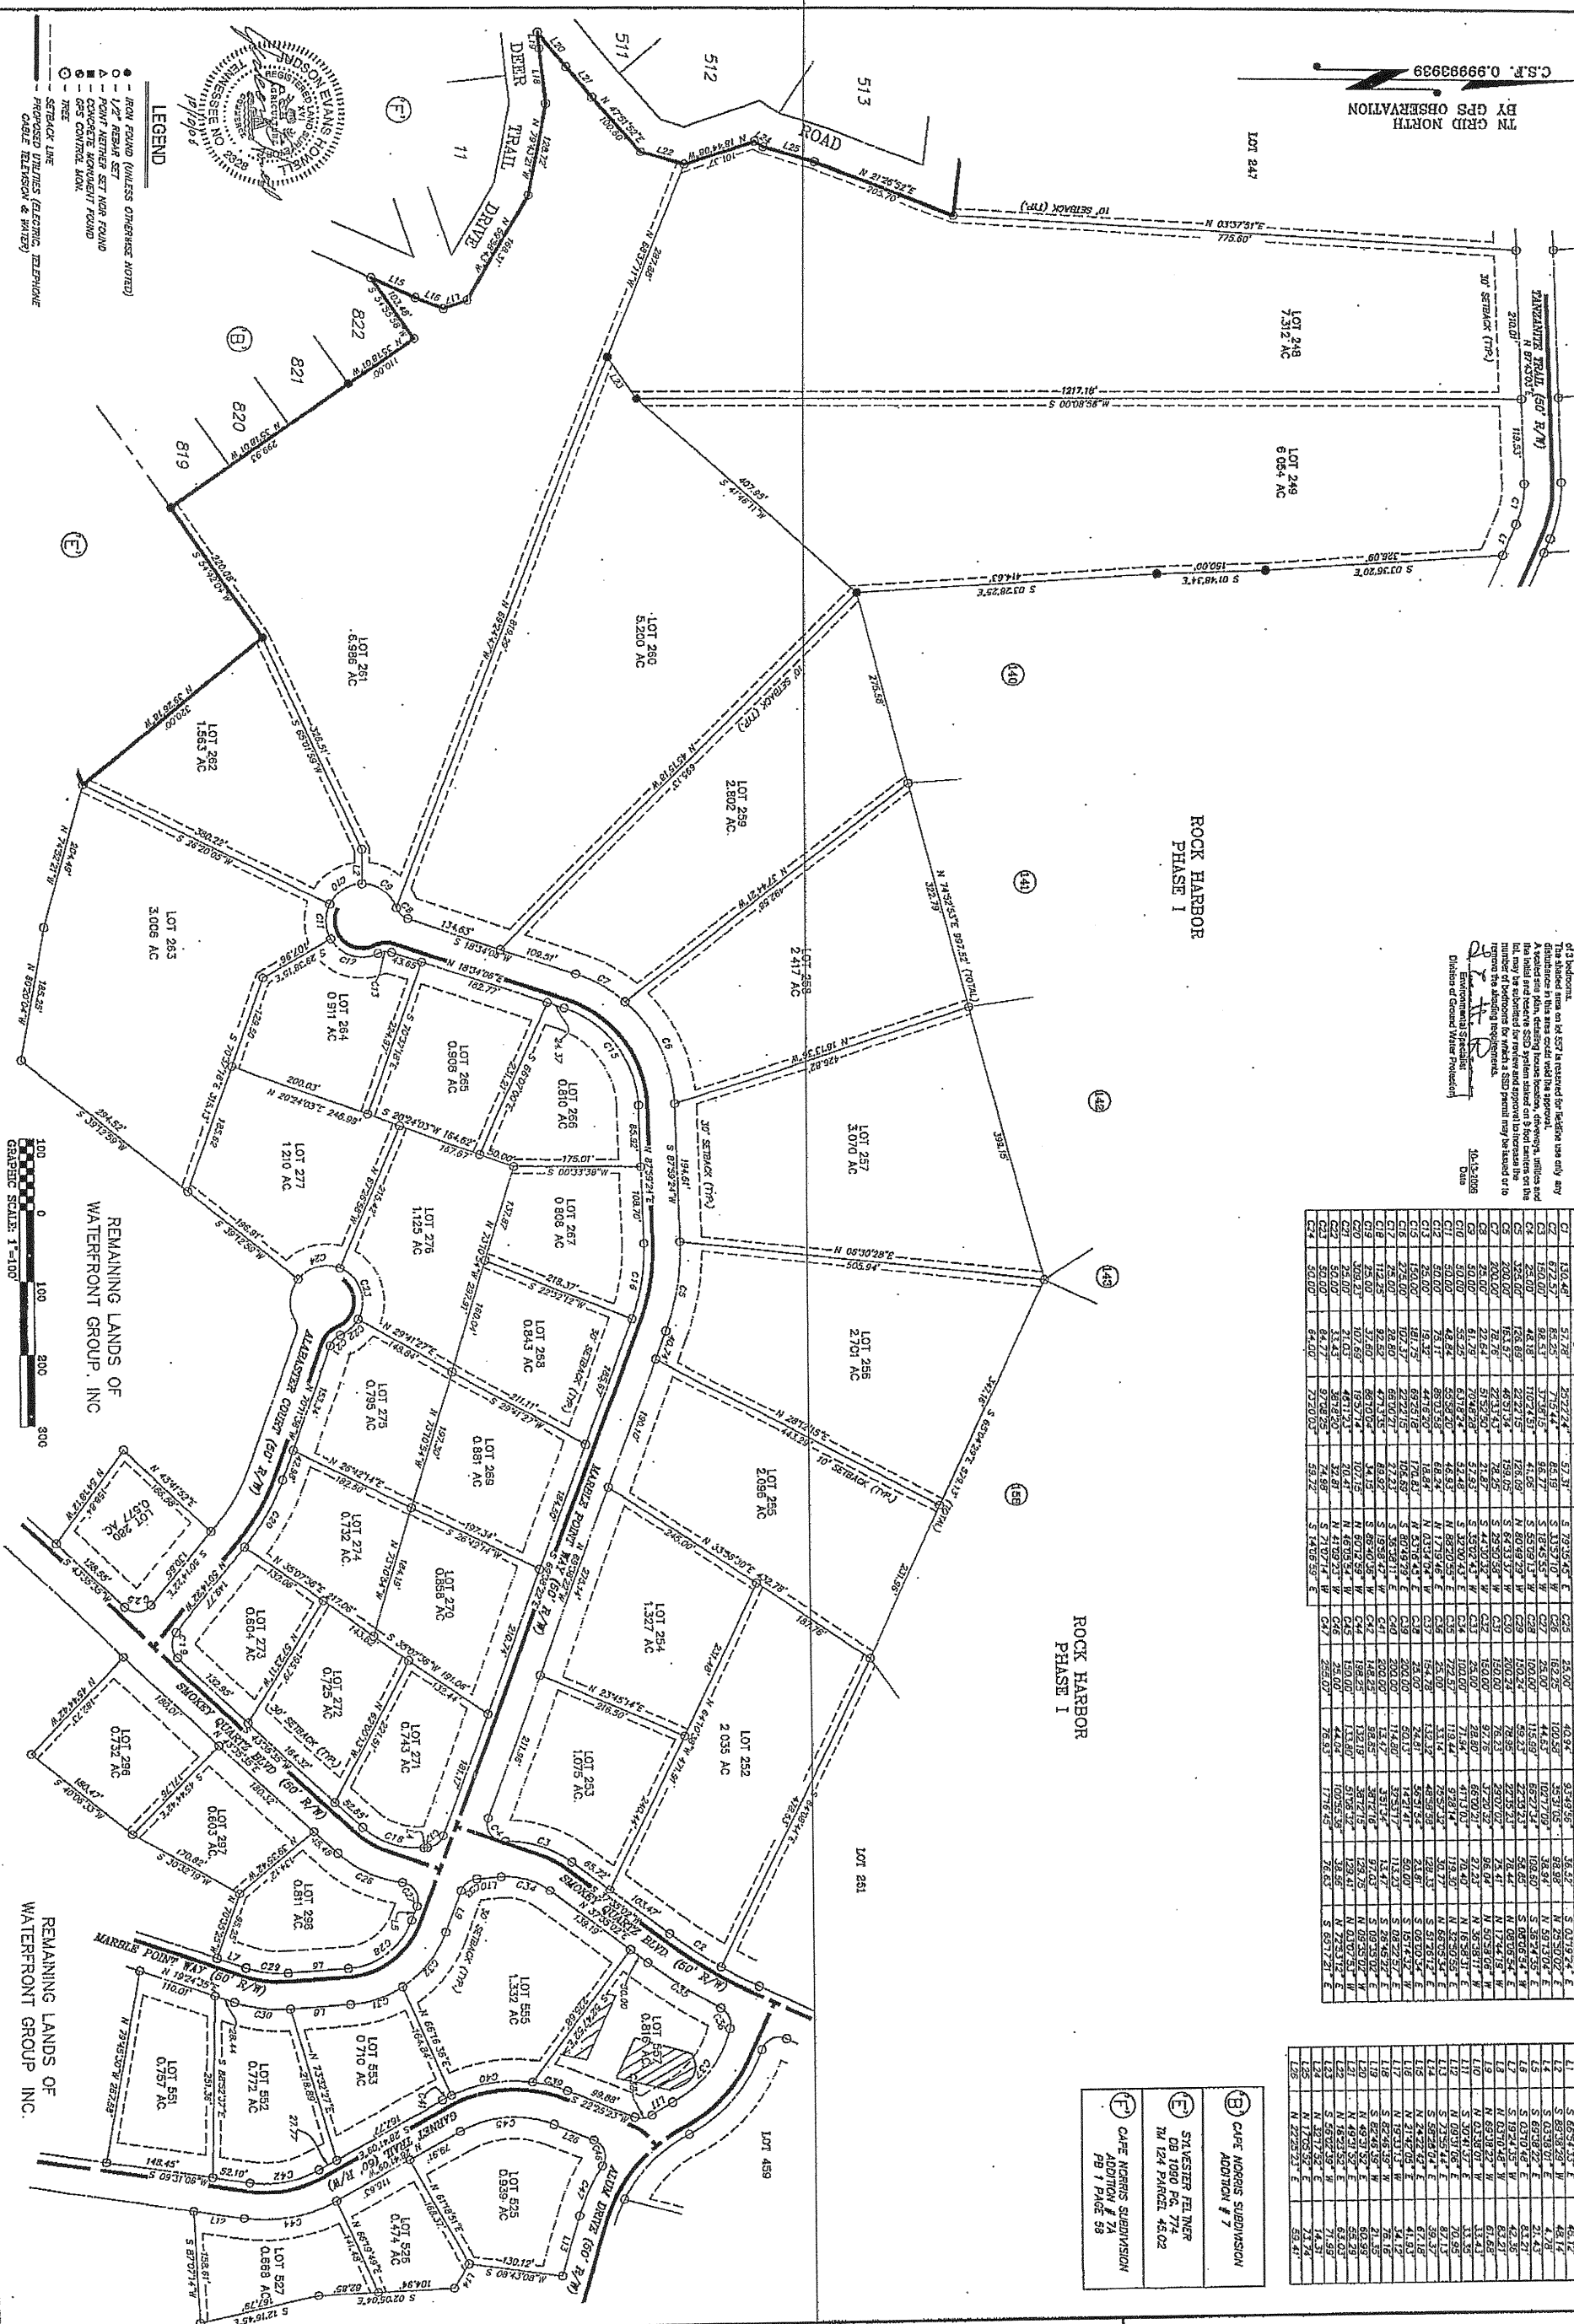[illegible][illegible]

REVISIONS:

TENNESSEE LAND SURVEYING CO.

140 HIGHLAND AVE PHONE: 615-597-4085

SMITHVILLE, TN 37166 FAX: 615-597-4091

FINAL PLAT
OF
ROCK HARBOR
'PHASE II SECTION I'
FOR
WATERFRONT GROUP, INC.
SITUATED IN THE THIRD CIVIL DISTRICT

COMPUTED BY:
JAN PERIEN
DATE:
08/15/2005
JOB NO.
050043

SCALE
1" = 100'


SHEET 3 OF 5


● — IRON FOUND (UNLESS OTHERWISE NOTED)

- SETBACK LINE
- PROPOSED UTILITIES (ELECTRIC, TELEPHONE, CABLE TELEVISION & WATER)

GRAPHIC SCALE: 1"=100'

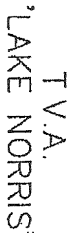


140 HIGHLAND AVE PHONE: 615-597-4085
SMITHVILLE, TN 37166 FAX: 615-597-4091

FINAL PLAT
OF
ROCK HARBOR
'PHASE II SECTION I'
FOR
WATERFRONT GROUP, INC.
SITUATED IN THE THIRD CIVIL DISTRICT
CLAIRBORNE COUNTY, TENNESSEE

DEARBY
JEWEL

COMPUTED BY
JAN RICH JEN

DATE: 08/15/2005

JOS NO.
05045



NOTE-


SHEET 4 OF 5

Course	Length	Bearing	Distance
C1	186.00'	S 12° 51' 41" E	20.84'



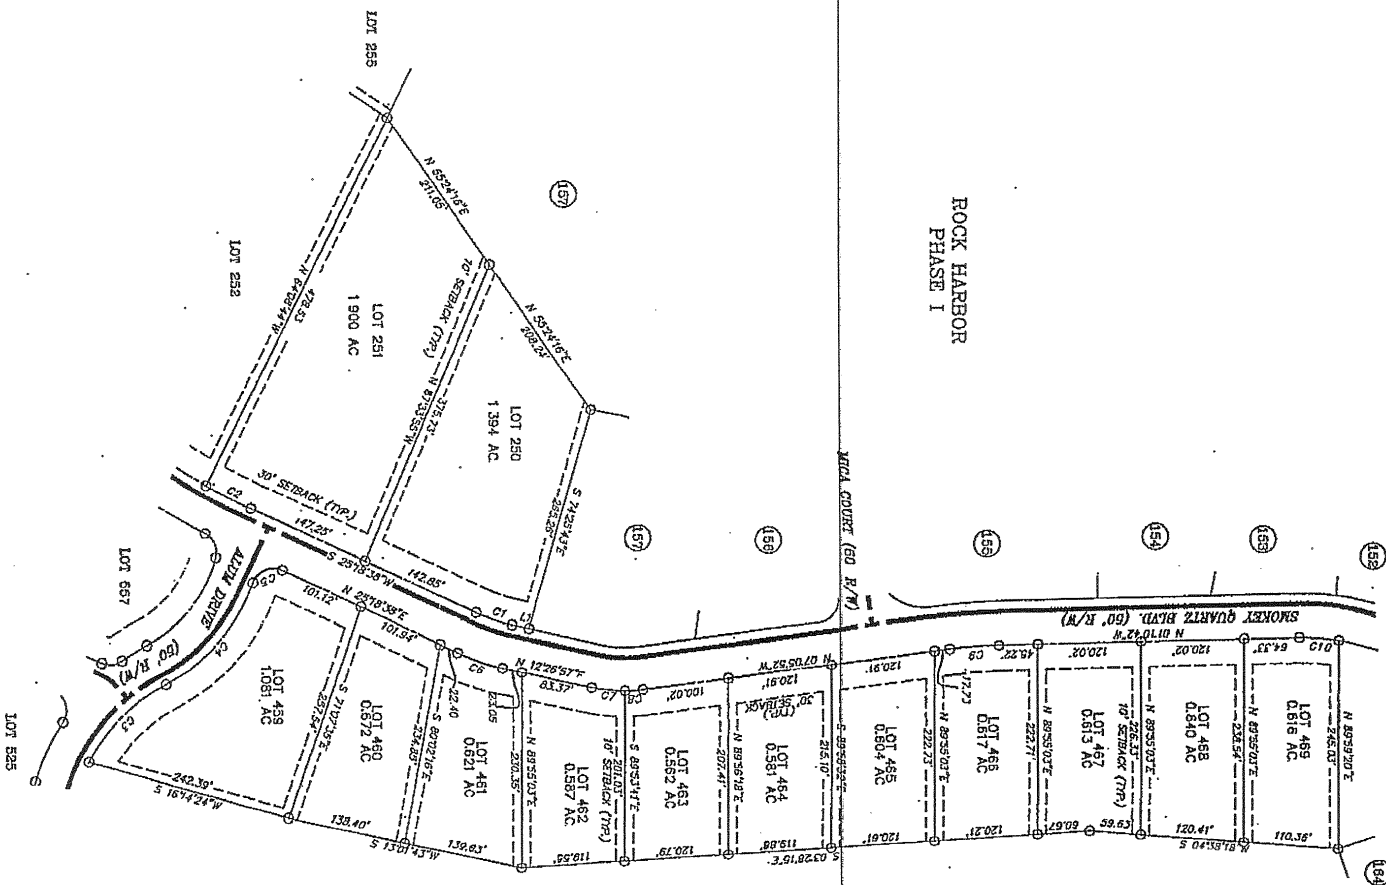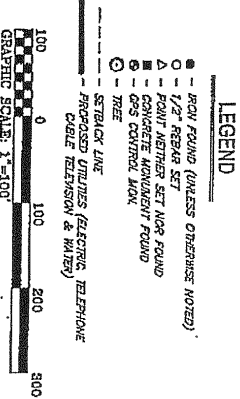

Lot 250 and 251 are approved for a standard individual SSD system

REMAINING LANDS OF
WATERFRONT GROUP, INC.

Environmental Specialist
Tennessee Department of Environment

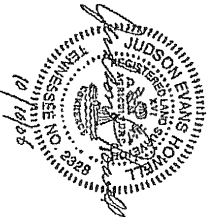

REVISIONS:

FINAL PLAT
OF
ROCK HARBOR
"PHASE II SECTION I"
FOR
WATERFRONT GROUP, INC.
SITUATED IN THE THIRD CIVIL DISTRICT

DATE
04/15/2008
DSS NO.
05043

SCALE:
1" = 100'

SHEET 3 OF 5

TENNESSEE LAND SURVEYING CO.
140 HIGHLAND AVE PHONE: 615-597-4085
SMITHVILLE, TN 37166 FAX: 615-597-4091

C.S.F. 0.99993899
BY GPS OBSERVATION
TN GRID NORTH

STANLEY FELNER
DB 1090 PG. 774
TM 124 PARCEL 43.02

ROCK HARBOR
PHASE II SECTION I

ROCK HARBOR
PHASE II SECTION I

REMAINING LANDS OF
WATERFRONT GROUP INC.

REMAINING LANDS OF
WATERFRONT GROUP INC.


Lot 279, 280, 281, 1000.

Curve	Bearing	Distance
C1	S 50°14'22" E	12.42
C2	S 75°50'59" W	64.55
C3	S 71°53'02" W	31.75
C4	N 73°10'30" E	20.55
C5	N 75°50'30" E	21.55
C6	N 45°43'39" W	66.74
C7	N 45°43'39" W	50.00
C8	S 45°43'29" W	62.00
C9	S 43°05'29" W	81.40
C10	N 30°11'17" W	49.21
C11	N 37°02'04" W	78.54
C12	N 30°23'59" W	55.30
C13	N 63°17'06" W	45.00
C14	S 43°13'52" W	15.00
C15	S 69°37'25" E	18.37
C16	S 75°42'55" E	36.21

ROCK HARBOR
PHASE II SECTION I

ROCK HARBOR
PHASE II SECTION I

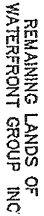


REVISIONS:

TENNESSEE LAND SURVEYING CO.
140 HIGHLAND AVE PHONE: 615-597-4085
SMITHVILLE, TN 37166 FAX: 615-597-4091

LEGEND

- - IRON FOUND (UNLESS OTHERWISE NOTED)
- - 1/2" REBAR SET
- △ - POINT NEITHER SET NOR FOUND
- - CONCRETE ACQUIRMENT FOUND
- - GPS CONTROL MON.
- ⊙ - TREE
- SETBACK LINE
- PROPOSED UTILITIES (ELECTRIC, TELEPHONE, CABLE TELEVISION & WATER)

GRAPHIC SCALE: 1"=100'


0322-383Z
Date

Division of Ground Water Protection

Environmental Specialist
Division of Ground Water Protection


03-22-2007
Date

2 of 2


2 of 2

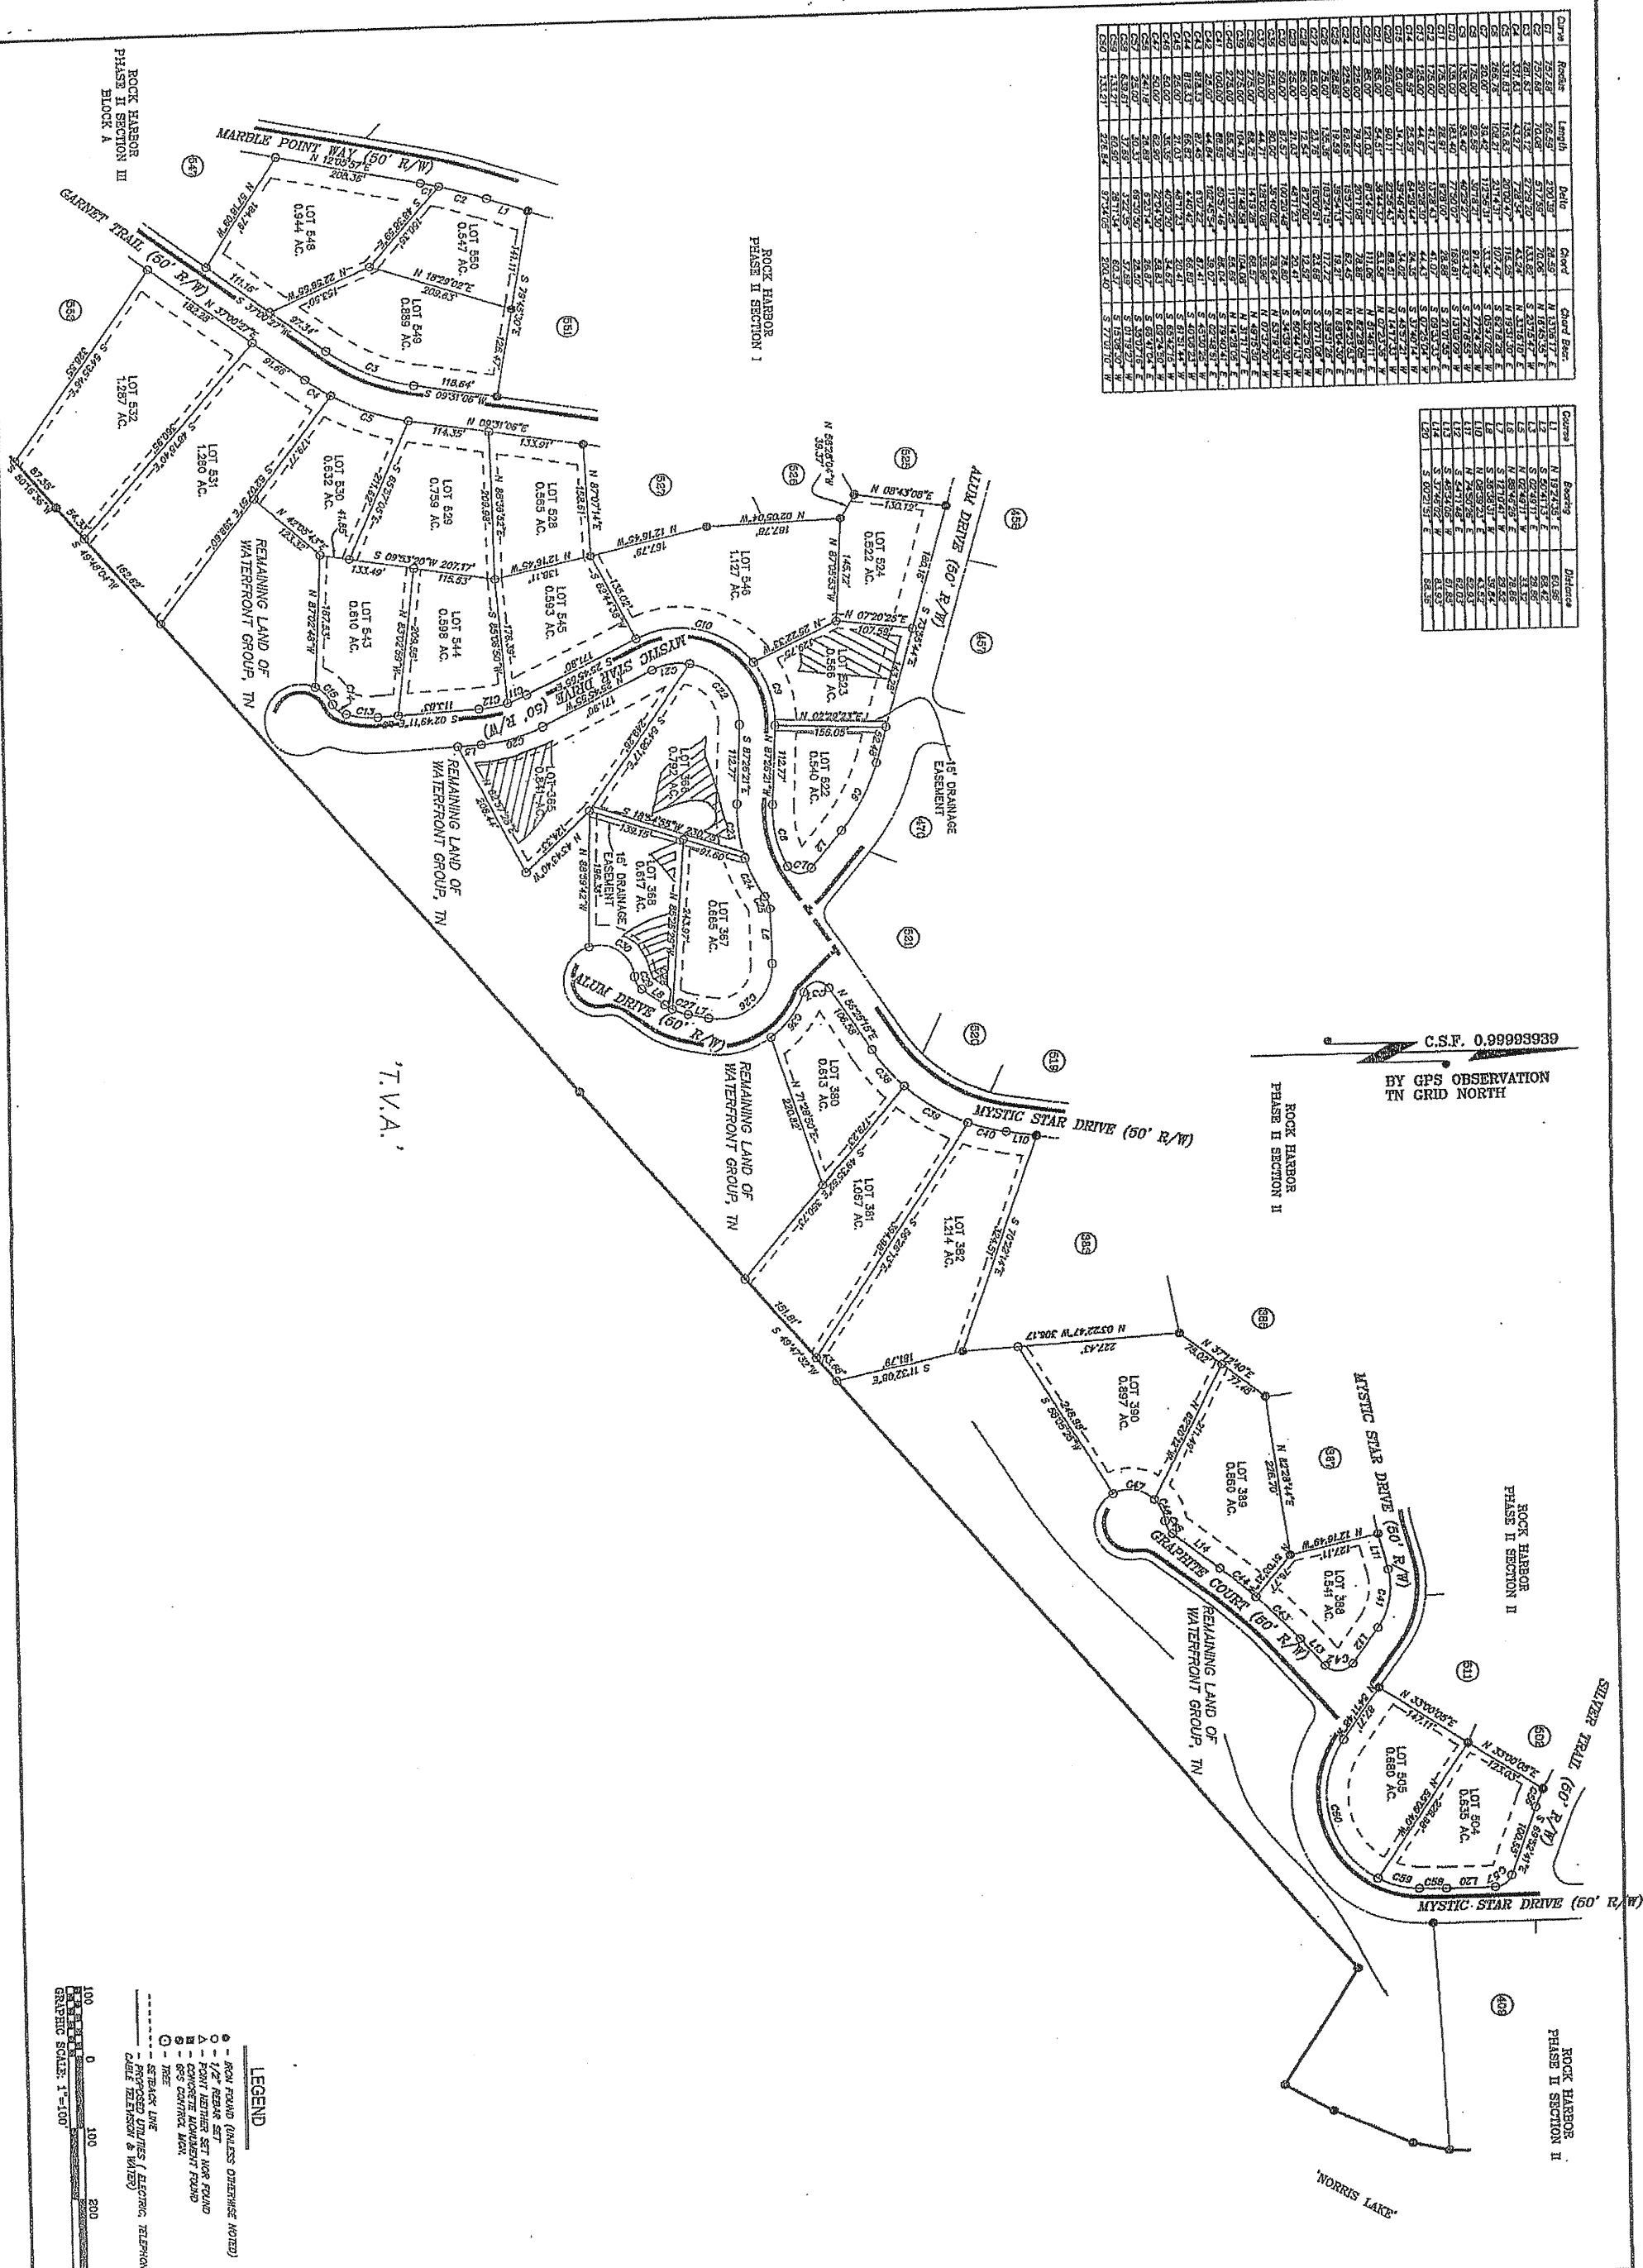


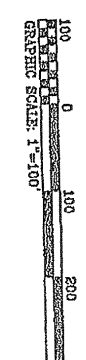

FINAL PLAT
ON
ROCK HARBOR
"PHASE II SECTION III BLOCK B"
FOR
WATERFRONT GROUP, INC.
SITUATED IN THE THIRD CIVIL DISTRICT


REVISIONS:

TENNESSEE LAND SURVEYING CO.
140 HIGHLAND AVE PHONE: 615-597-4085
SMITHVILLE, TN 37166 FAX: 615-597-4091

INDEX MAP

NOTE: PHASE II SECTION III BLOCK C OF ROCK HARBOR, AS SHOWN, IS A PORTION OF CLABORNE COUNTY, TENNESSEE TAX MAP 124 PARCELS 38.00 & 45.00.

SITE

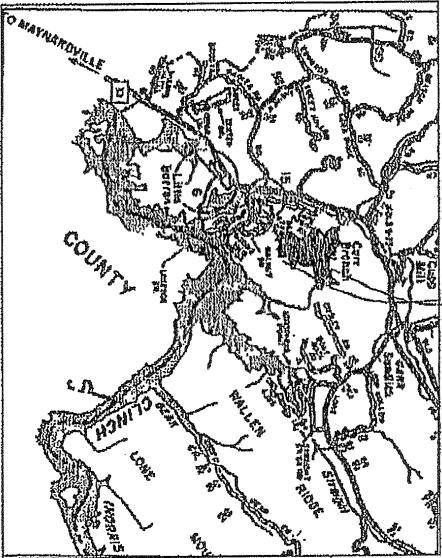

VICINITY MAP (NOT TO SCALE)

- HATCHED AREAS INDICATE ROADS THAT MAY EXCEED 14% GRADE

CERTIFICATION OF APPROVAL FOR STREET NAMES

I hereby certify that the street name(s) depicted on this plat have been approved and comply with the street name policies of Claborn County.

Date: 11/6/2007

ES11 Director

CERTIFICATION OF THE APPROVAL OF STREETS

I hereby certify that the streets have been located in an acceptable manner and according to Claborn County street specifications or that an acceptable method of location has been used. I hereby certify that the streets shown on this plat are in compliance with the requirements of the Tennessee State Health Department, and are hereby approved as shown.

11-5 2007

County Road Superintendent

CERTIFICATION OF THE APPROVAL OF UTILITIES

I hereby certify that utilities required have been located in an acceptable manner or that an acceptable security arrangement has been made with the planning commission to ensure completion of all required improvements in case of default.

11-6 2007

Public Works Director

CERTIFICATION OF THE APPROVAL OF WATER AND SEWERAGE SYSTEMS

I hereby certify that the private water supply and/or sewerage disposal utility system or systems, installed, or proposed for installation, fully meet the requirements of the Tennessee State Health Department, and are hereby approved as shown.

See signature to left.

Tennessee Dept. of Environment & Conservation Officer or his/her authorized Rep.

CERTIFICATE OF OWNERSHIP AND EDUCATION

I (we) hereby certify that I (we) (we and the owner(s) of the property shown and described herein and that I (we) hereby accept this plan of subdivision with my (our) free consent, establish the minimum building setback lines, and dedicate all streets, alleys, walks, parks and other open spaces to public or private use as noted.

11-6 2007

Owner

Owner

I HEREBY CERTIFY THAT THIS PLAN DEPICTS A SURVEY MADE BY ME OR UNDER MY DIRECTION BY THE METHOD OF REPRODUCTION OF THE SURVEY AND THE SURVEY IS ACCURATE AND CORRECT. THE SURVEY IS MADE IN ACCORDANCE WITH THE REQUIREMENTS OF THE TENNESSEE SURVEYING ACT, CHAPTER 1, SECTION 1, AND THE BOUNDARY OF THE UNRESERVED SURVEY IS 1:10000+ AS SHOWN HEREON.

10/24/07

REGISTERED NUMBER 7743

DATE

TENNESSEE LAND SURVEYING CO.
SMITHVILLE, TN 37166 FAX: 615-597-4091

REVISIONS:


FINAL PLAT
OF
ROCK HARBOR
PHASE II SECTION III BLOCK C
FOR
WATERFRONT GROUP, INC.
SITUATED IN THE THIRD CIVIL DISTRICT
CLABORNE COUNTY, TENNESSEE

DRAWN BY

DATE

10/24/07

10/24/07

2007



PHASE II SECTION III BLOCK C

14-17% GRADE

T.V.A.

11/06/2007-02-51 PM
070818462
PLAT BOOK: PLAT 4
PLAT: 170
DATE: 11-6
11-6
2007

Secretary, Planning Commission

CERTIFICATE OF APPROVAL FOR RECORDING

I hereby certify that the subdivision plat shown herein has been found to comply with the Subdivision Regulations for Claborn County, Tennessee, with the exception of such variances, if any, as are noted in the Minutes of the planning commission and it has been approved for recording in the office of this county register.

11-6 2007

County Register

CERTIFICATE OF STREET GRADE

I hereby certify that the street(s) sections depicted on this plat have been approved and comply with the specifications of the Tennessee Department of Transportation, and are hereby approved as shown.

11/6 2007

County Engineer



DEVELOPER:
WATERFRONT GROUP, INC.
10511 HARDIN VALLEY ROAD
BUILDING B
KNOXVILLE, TN 37932

TOTAL AREA SUBDIVIDED IN PHASE II SEC. III BLOCK C: 9.934 ACRES

